




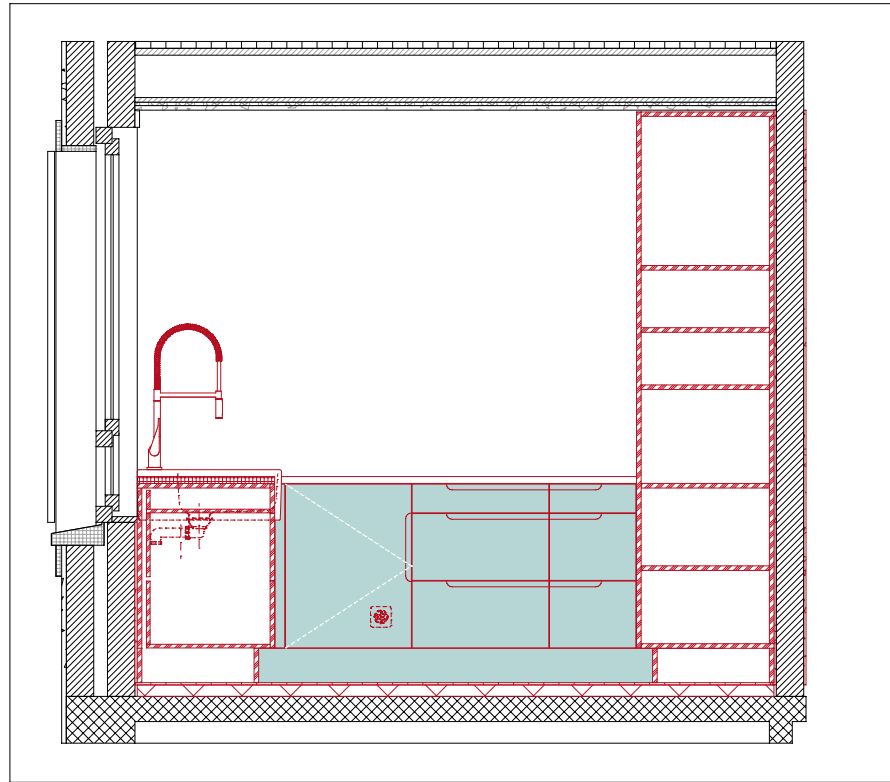


413 1A KÜCHE 1:33

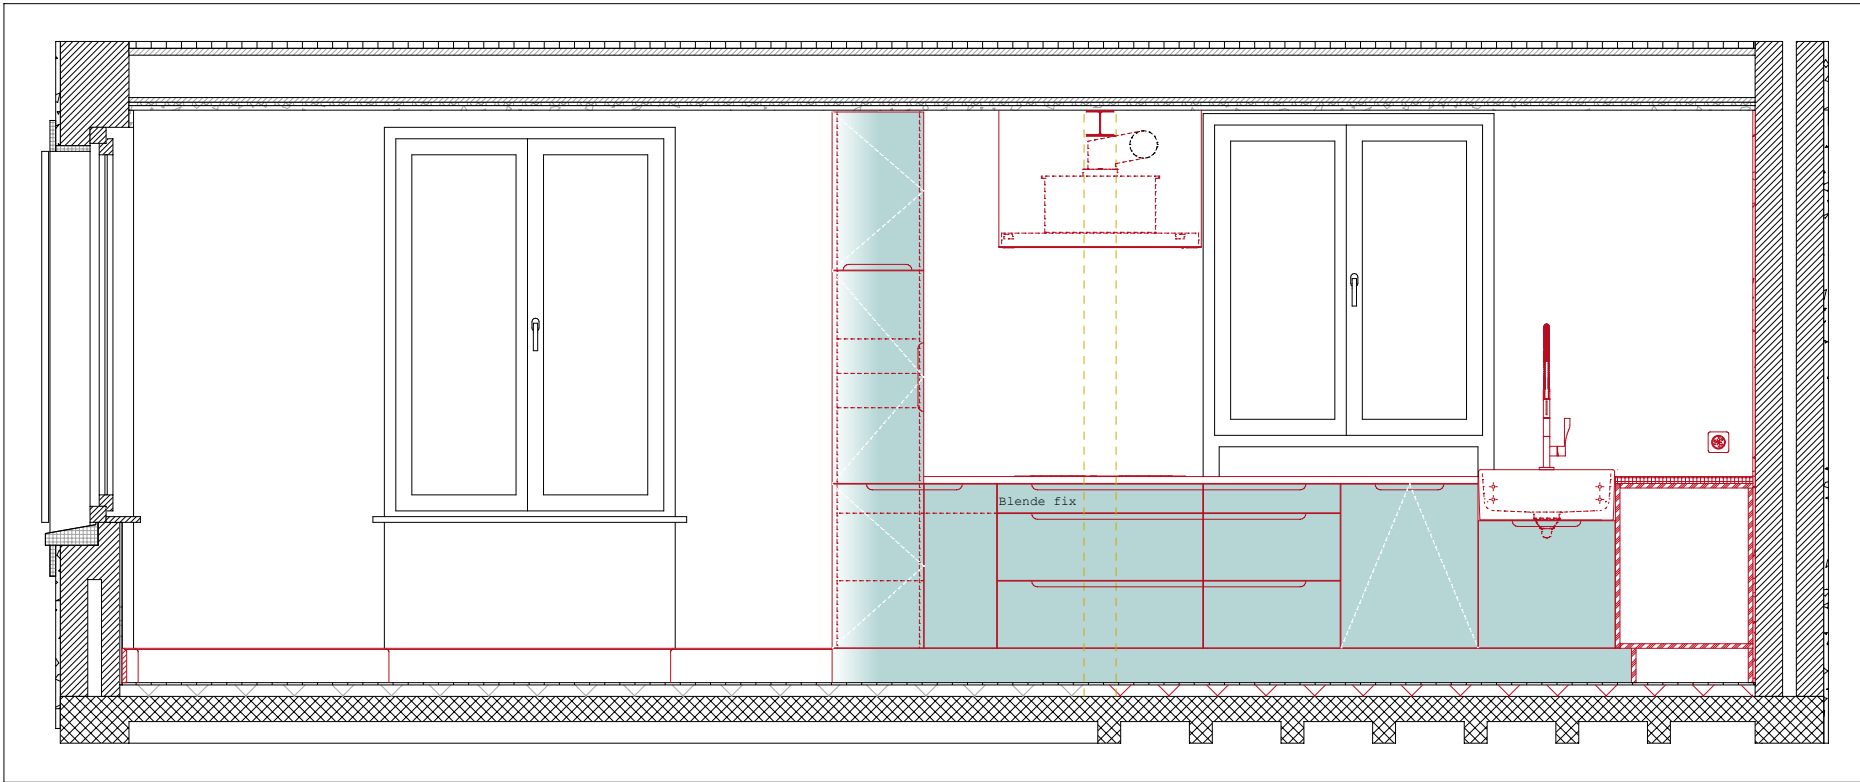


413 1A KÜCHE 1:33

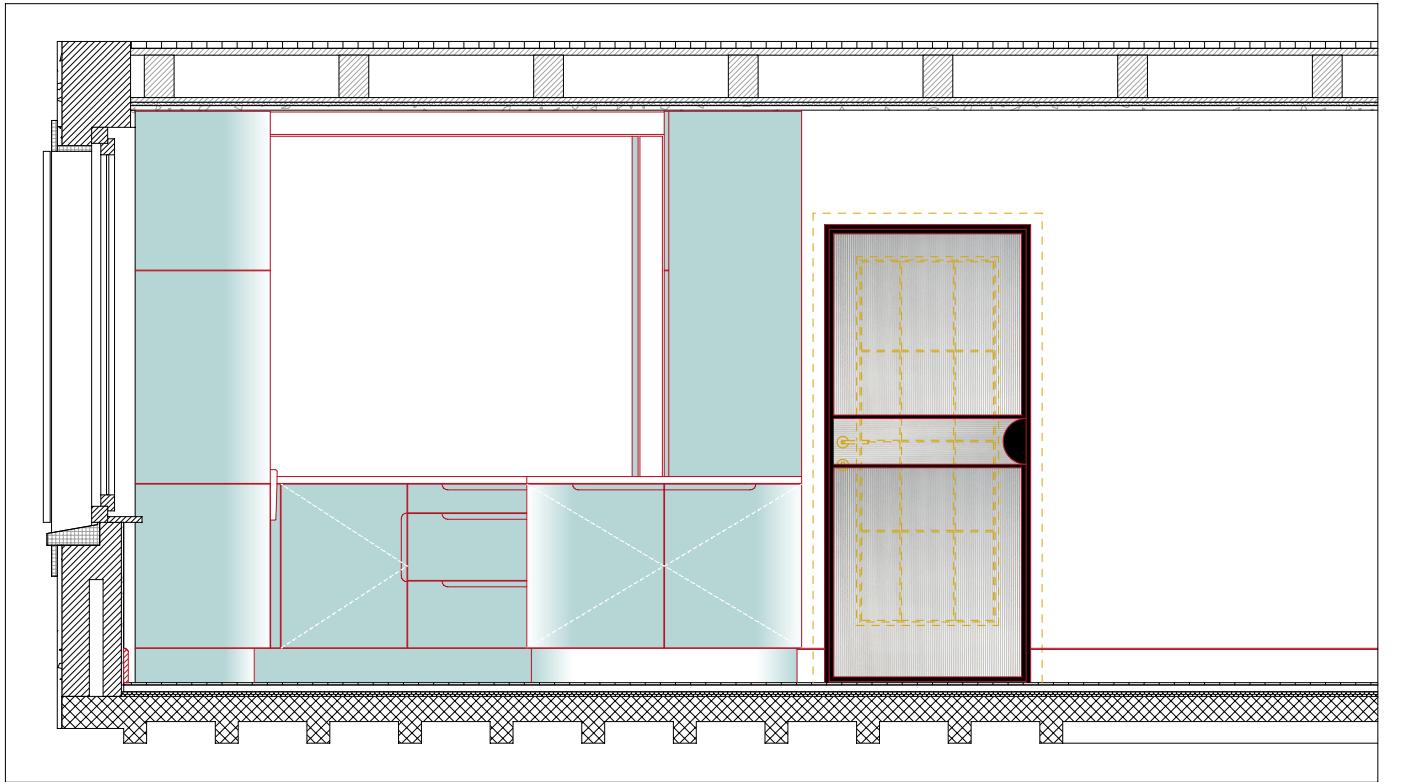


414 1A WOHNZIMMER 1:33

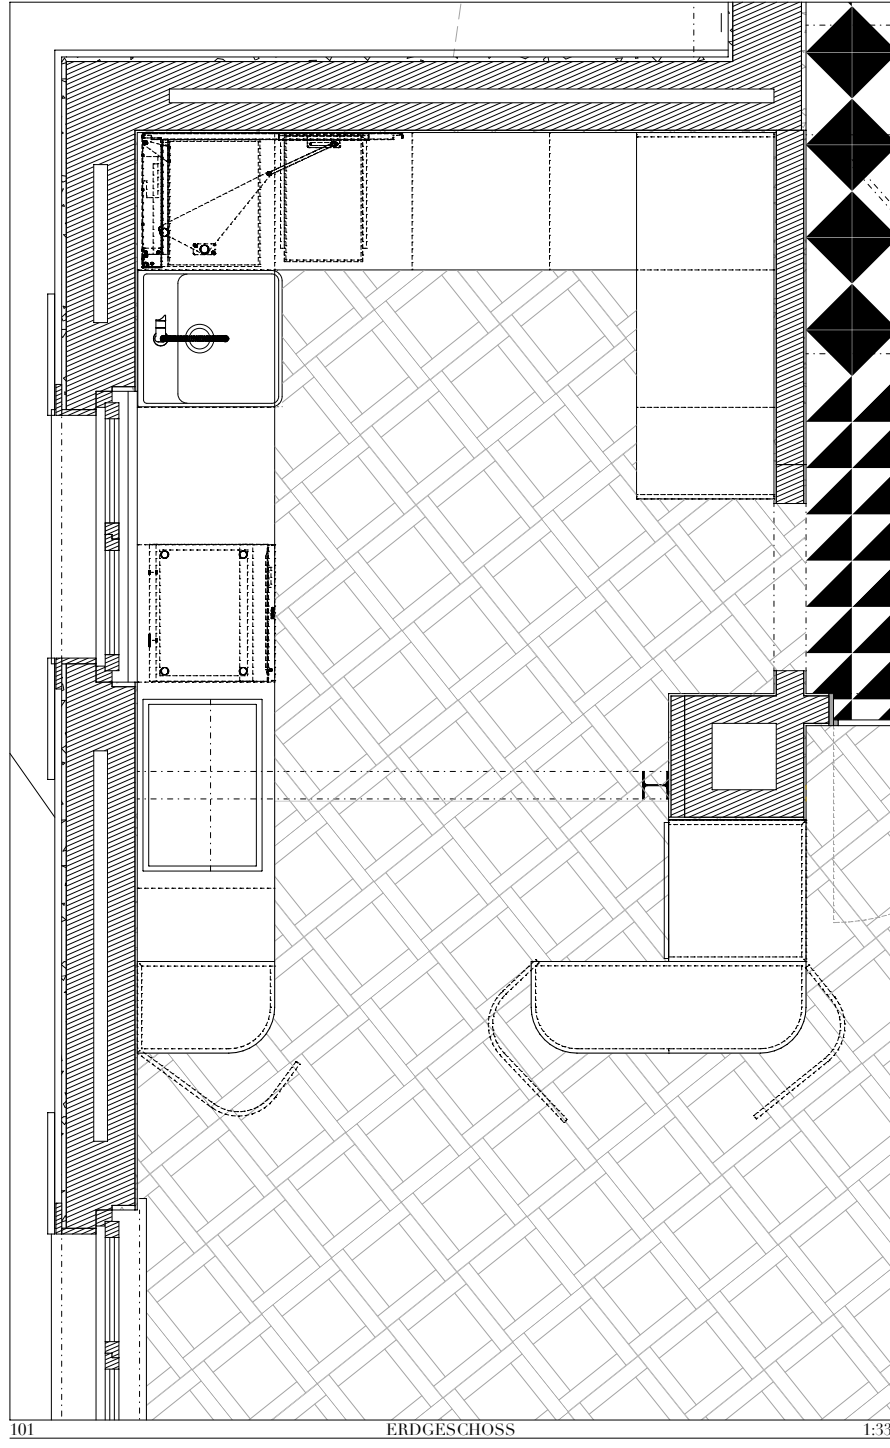


101 ERDGESCHOSS 1:33

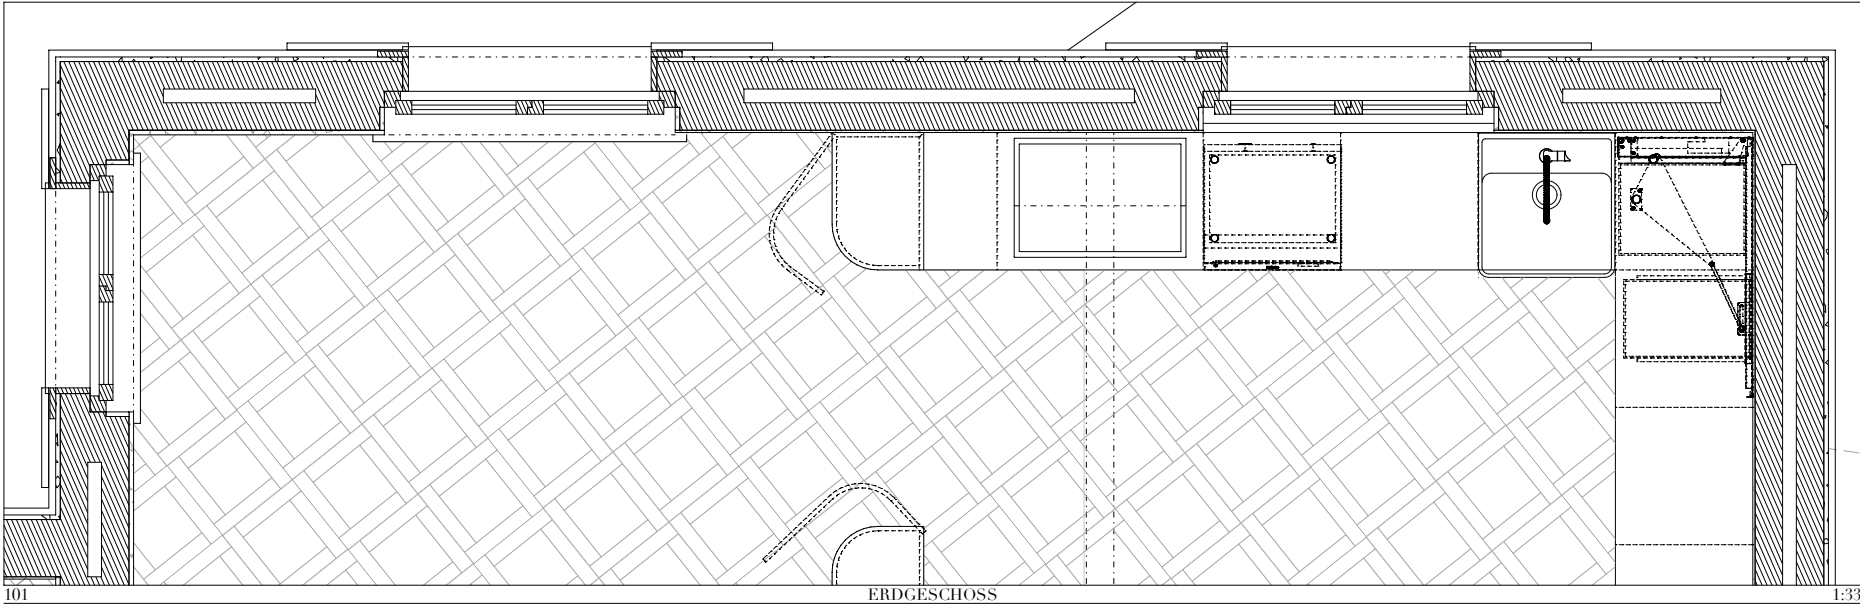


101 ERDGESCHOSS 1:33

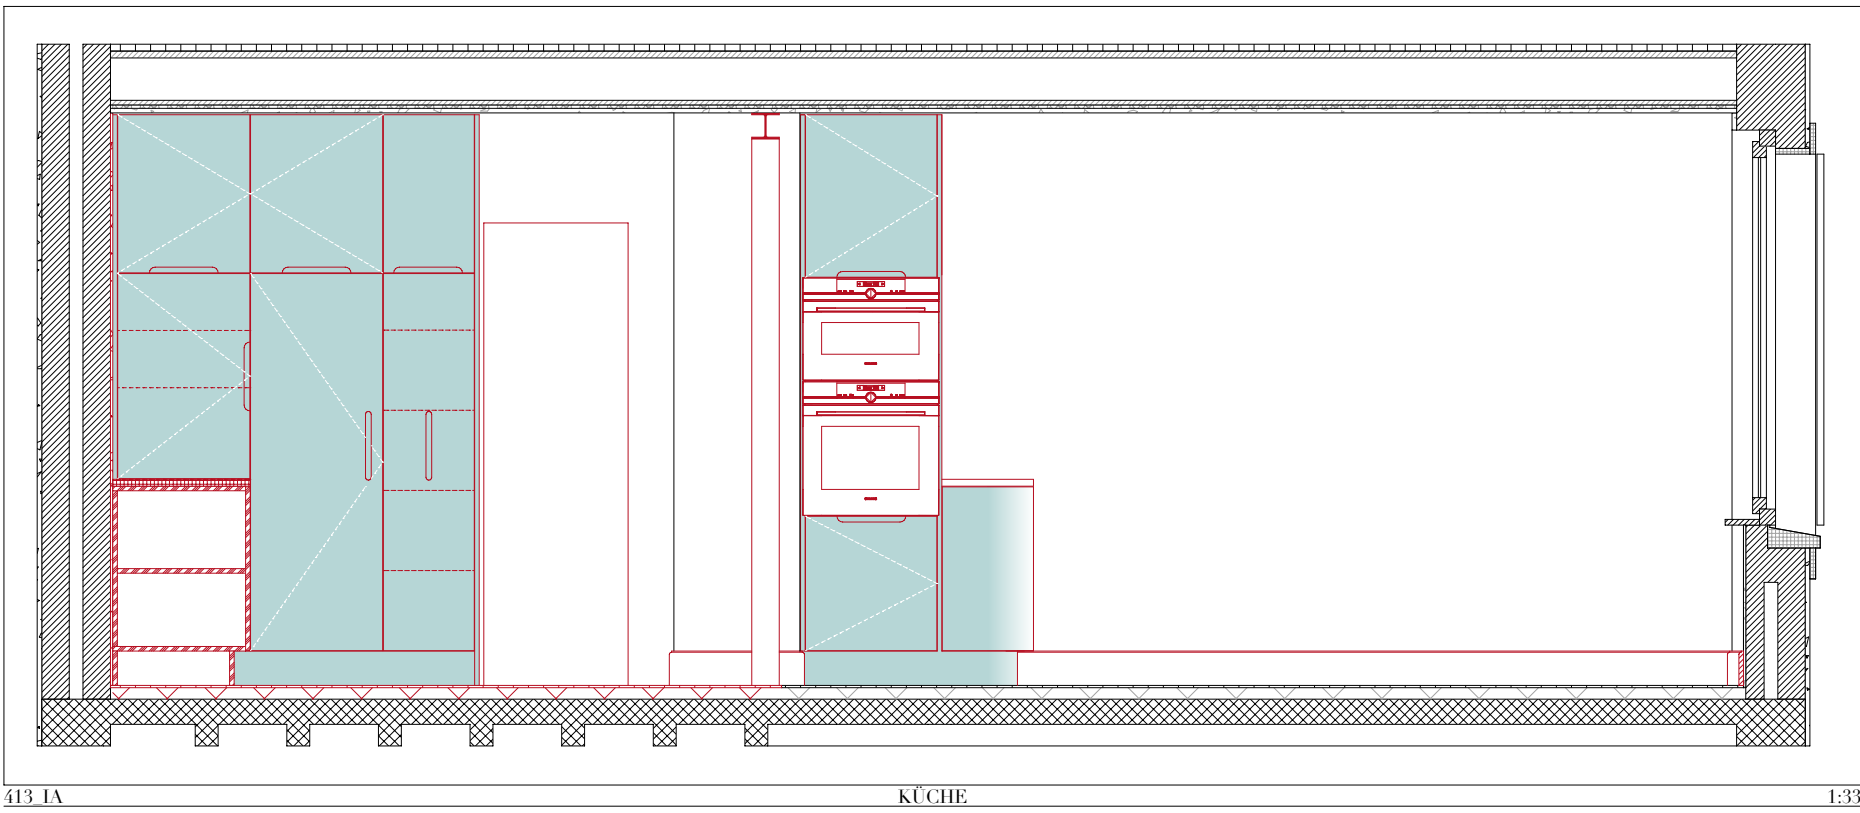

413 1A KÜCHE 1:33

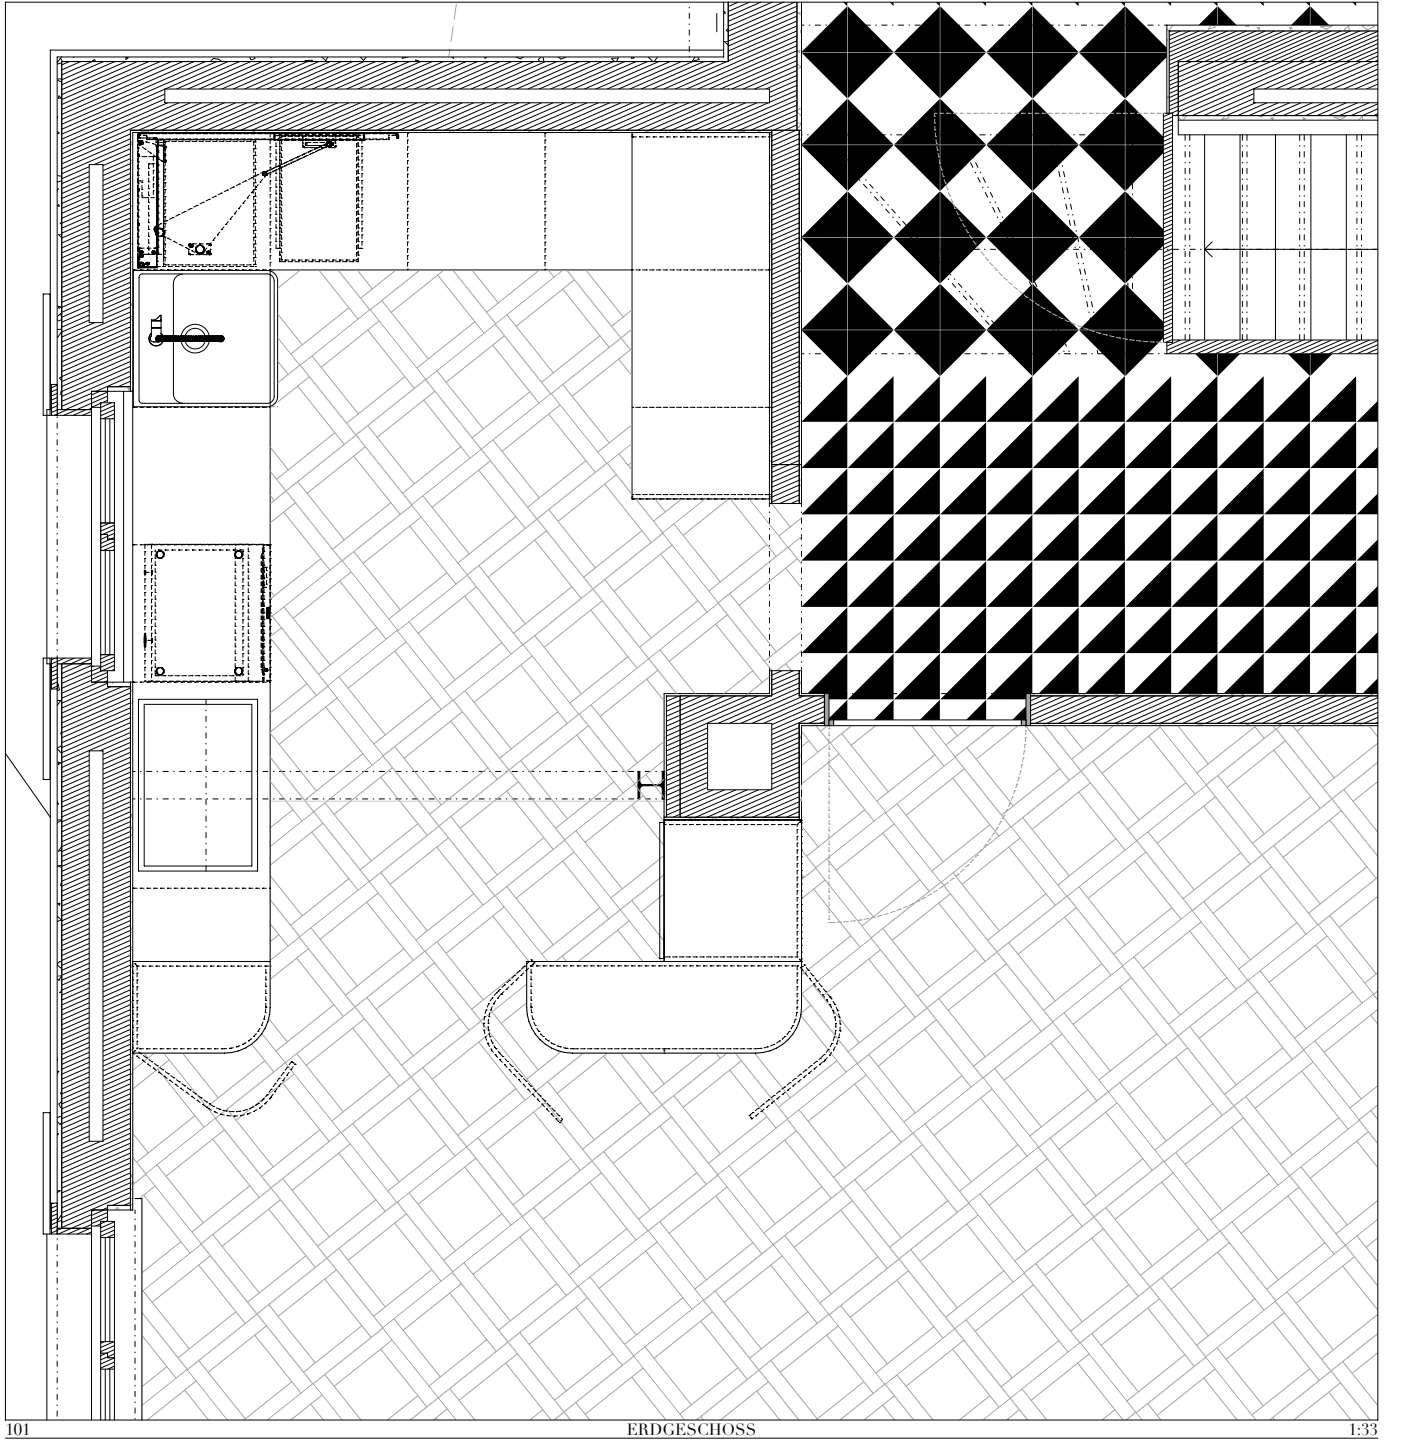

101 ERDGESCHOSS 1:33

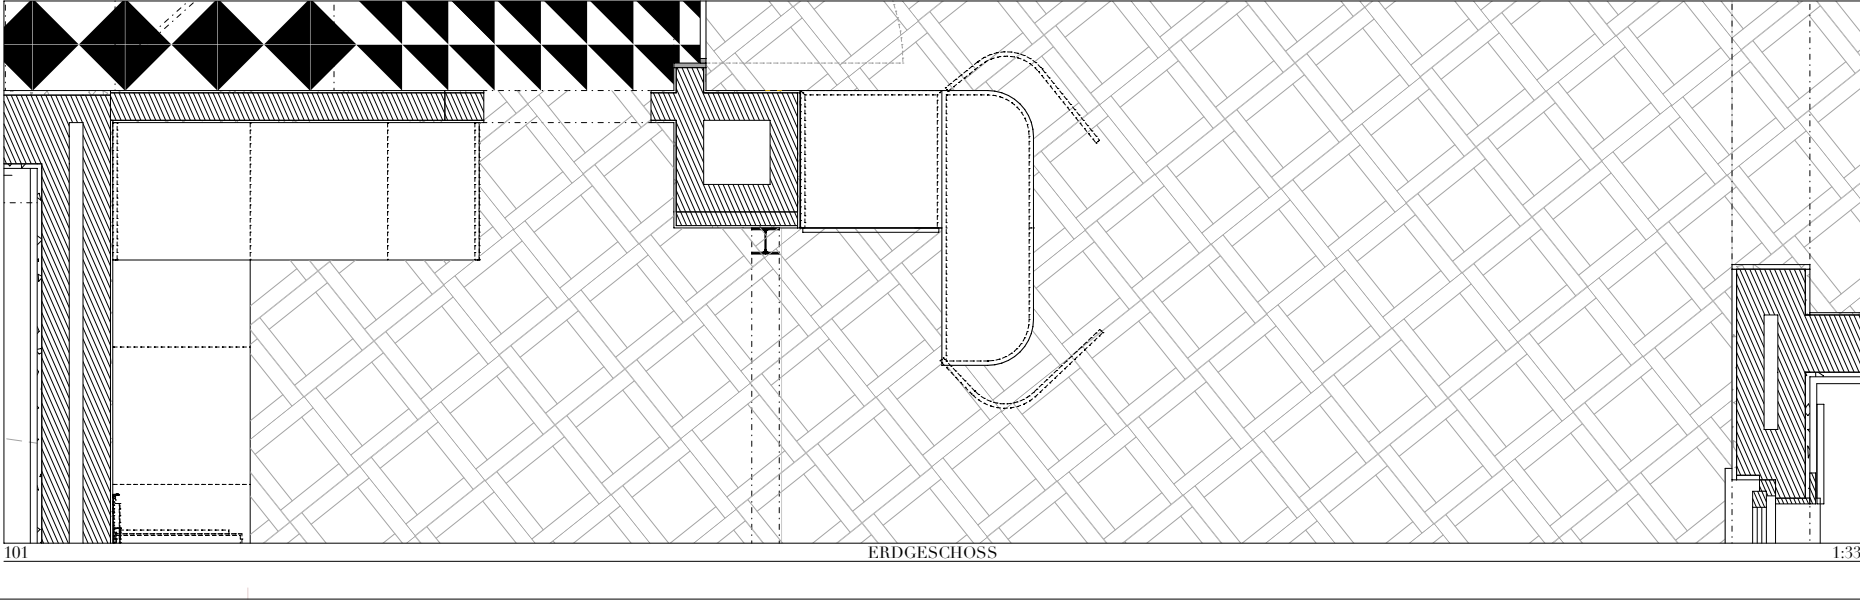

101 ERDGESCHOSS 1:33